


湛江市坡头区坡头镇2020年度第一批城镇建设用地勘测定界图

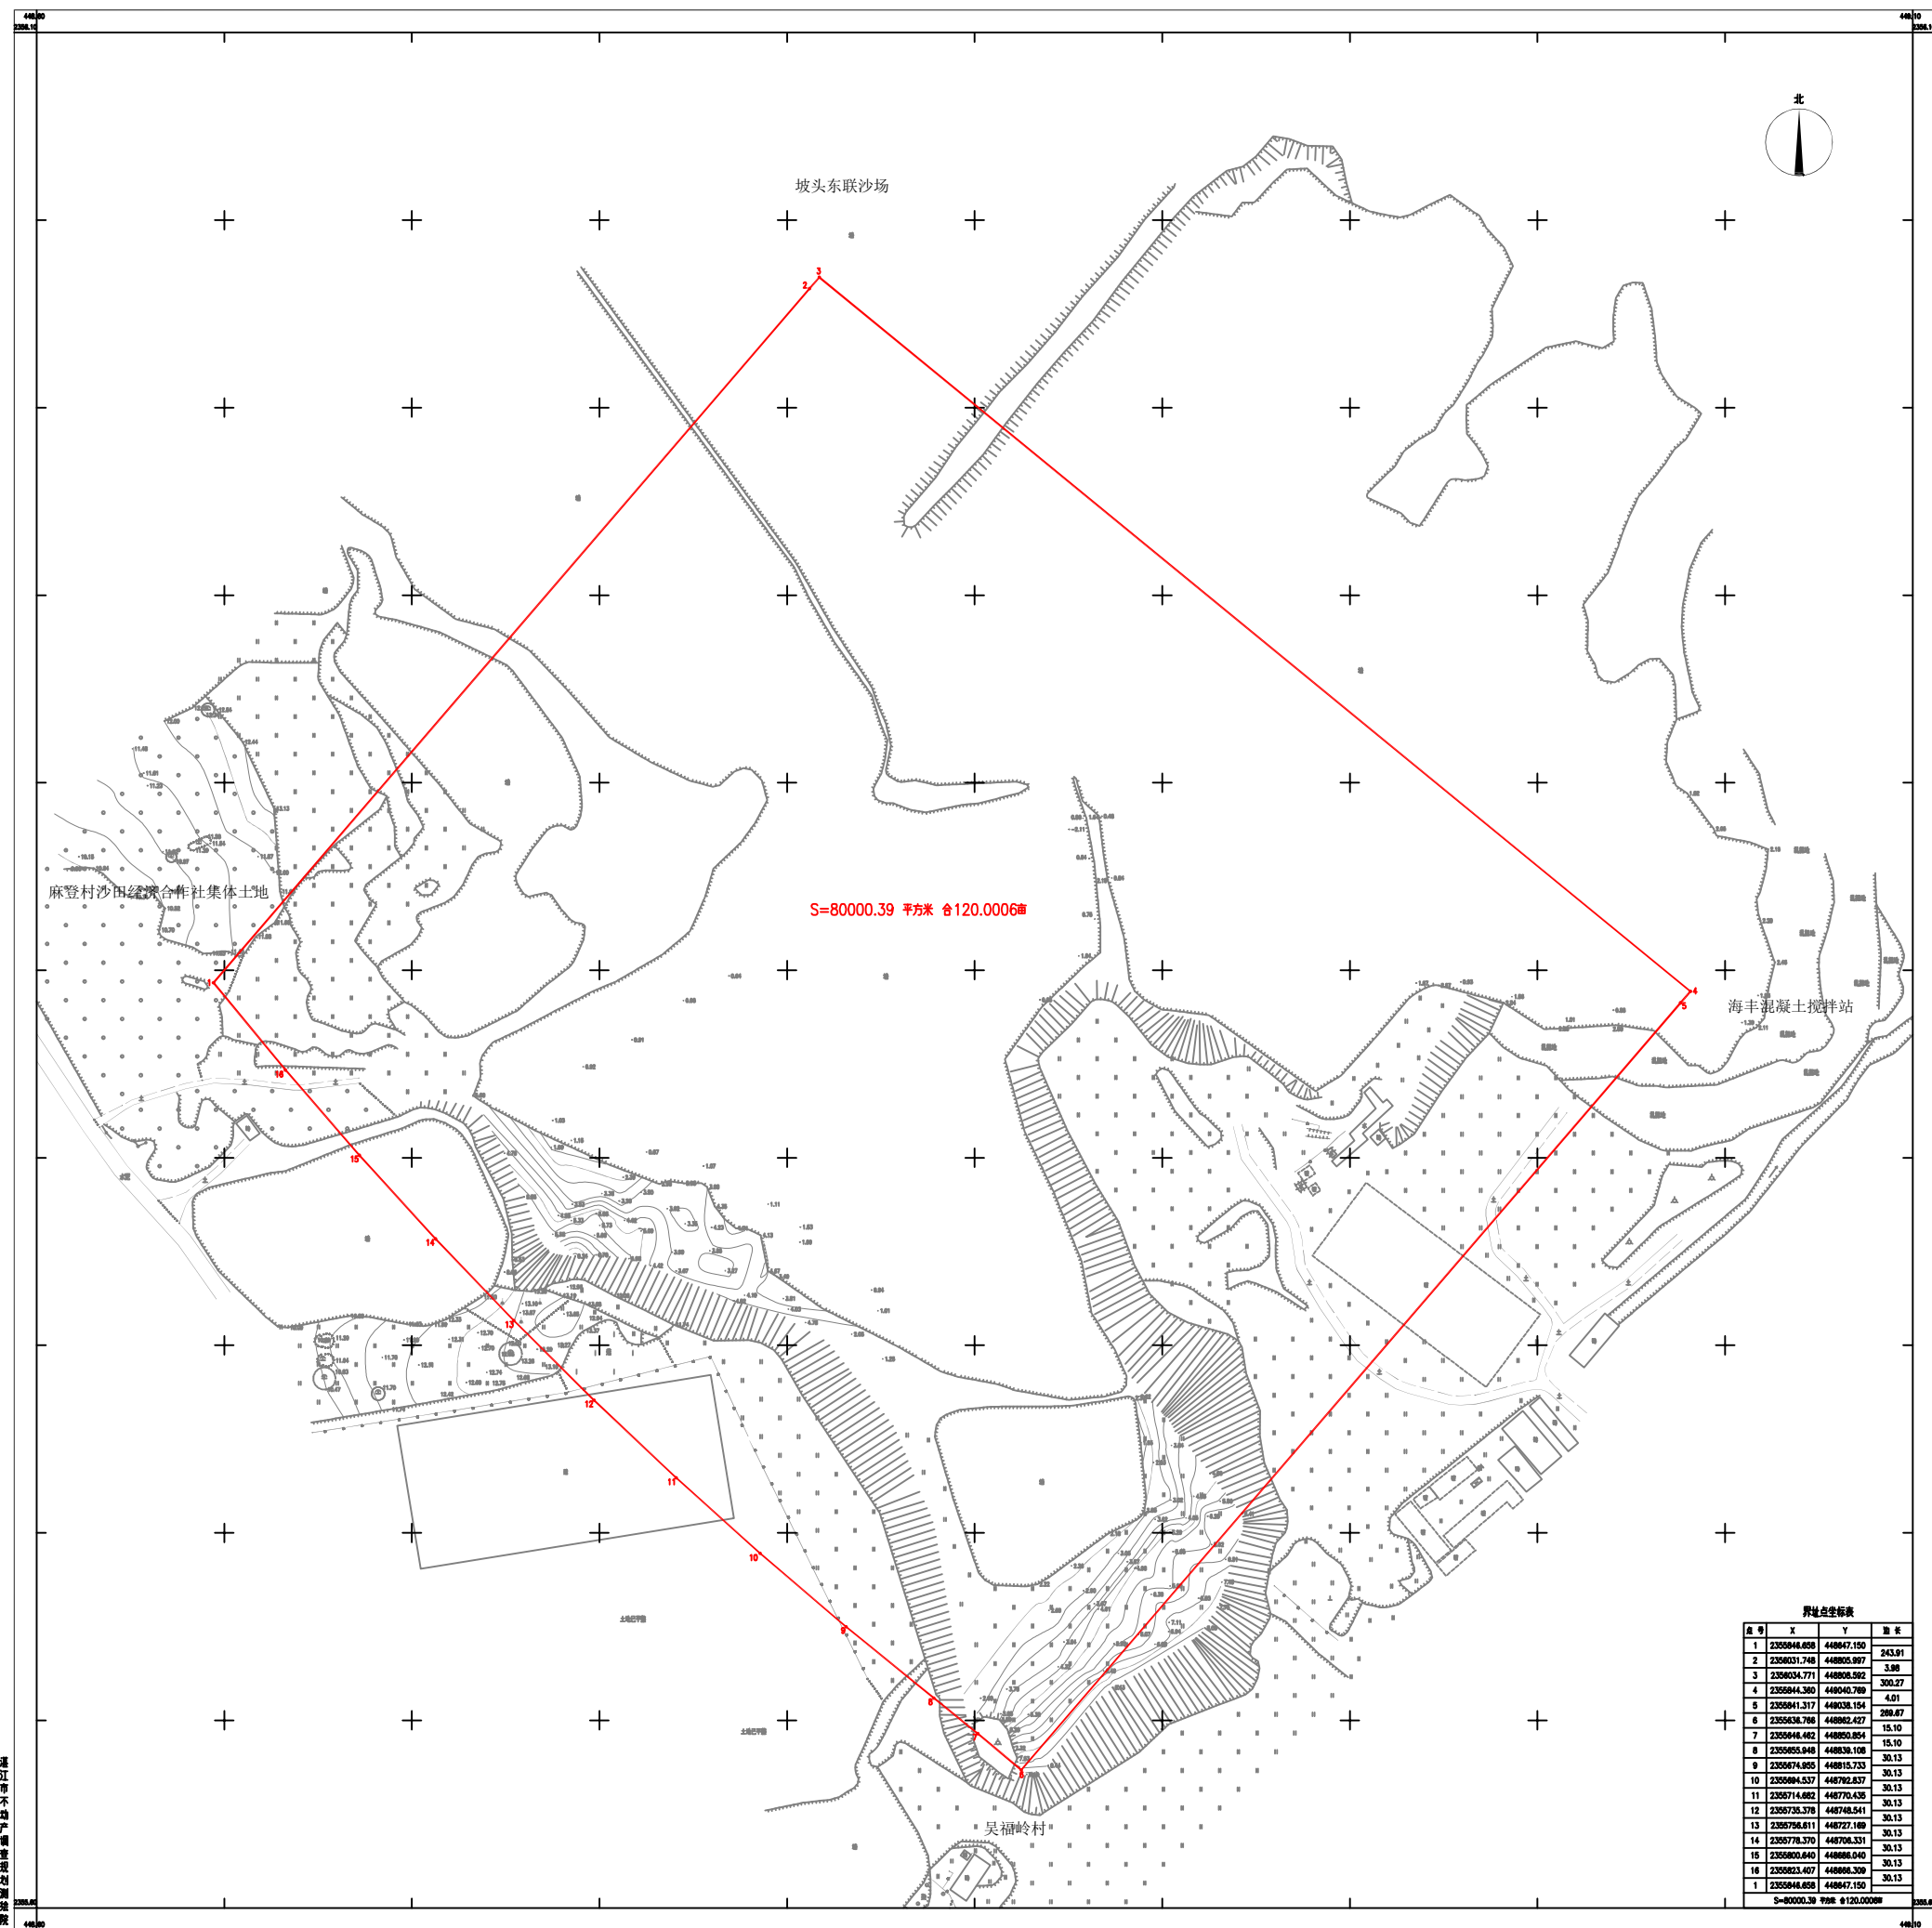

界址点坐标表

点号	X	Y	距离
1	2305048.658	448647.150	243.91
2	2305031.748	448605.997	3.98
3	2305034.771	448608.592	300.27
4	2305044.300	448640.789	4.01
5	2305041.317	448638.154	289.87
6	2305038.788	448622.227	15.10
7	2305048.402	448620.954	15.10
8	2305052.048	448620.108	30.13
9	2305074.985	448615.733	30.13
10	2305084.537	448792.637	30.13
11	2305714.682	448770.638	30.13
12	2305730.378	448748.641	30.13
13	2305798.611	448727.169	30.13
14	2305778.370	448708.331	30.13
15	2305800.640	448688.040	30.13
16	2305823.407	448668.309	30.13
1	2305048.658	448647.150	30.13
S=80000.39 平方米 合120.0006亩			

湛江市不动产登记中心

2020年1月...
2000国家大地坐标系...
1:800...
08/T 20257.1-2007...

1:800

图例: 0.00m
0.00m
0.00m